

| Room Schedule |           |
|---------------|-----------|
| UNIT 1        | 305.04 m² |
| UNIT 2        | 305.04 m² |
| UNIT 3        | 305.04 m² |
| UNIT 4        | 305.04 m² |
| UNIT 5        | 305.04 m² |
| UNIT 6        | 246.00 m² |
| UNIT 7        | 246.00 m² |
| UNIT 8        | 246.00 m² |
| UNIT 9        | 246.00 m² |
| UNIT 10       | 246.00 m² |
| UNIT 11       | 151.29 m² |
| UNIT 12       | 151.29 m² |
| UNIT 13       | 508.96 m² |
| UNIT 14       | 508.99 m² |
| UNIT 15       | 493.49 m² |
| UNIT 16       | 493.45 m² |
| UNIT 17       | 231.11 m² |
| UNIT 18       | 231.11 m² |
| UNIT 19       | 163.24 m² |
| UNIT 20       | 163.24 m² |
| UNIT 21       | 163.24 m² |
| UNIT 22       | 163.24 m² |
| UNIT 23       | 163.24 m² |
| UNIT 24       | 163.24 m² |
| UNIT 25       | 163.24 m² |
| UNIT 26       | 163.24 m² |
| UNIT 27       | 163.24 m² |
| UNIT 28       | 163.24 m² |
| UNIT 29       | 163.24 m² |
| UNIT 30       | 178.20 m² |
| UNIT 31       | 178.20 m² |
| UNIT 32       | 264.00 m² |
| UNIT 33       | 264.00 m² |
| UNIT 34       | 264.00 m² |
| UNIT 35       | 264.00 m² |
| UNIT 36       | 355.98 m² |
| UNIT 37       | 355.98 m² |
| UNIT 38       | 355.98 m² |
| UNIT 39       | 355.98 m² |


Grand total: 39  
10156.87  
m²

AREAS

|                      |         |
|----------------------|---------|
| UNIT 1-11 ROOF AREA  | 2933 m² |
| UNIT 12-22 ROOF AREA | 2933 m² |

| Site Area |      |                         |
|-----------|------|-------------------------|
| Name      | Area | Percentage Of Area Used |

|                       |             |        |
|-----------------------|-------------|--------|
| Unit 36-39            | 1427.53 m²  | 7.0%   |
| Unit 30-35            | 1472.50 m²  | 7.3%   |
| Unit 13-14            | 1020.60 m²  | 5.0%   |
| Unit 15-18            | 1499.84 m²  | 7.4%   |
| Unit 19-29            | 1800.84 m²  | 8.9%   |
| Unit 6-12             | 1536.06 m²  | 7.6%   |
| Unit 1-5              | 1528.67 m²  | 7.5%   |
| CULDESAC              | 1394.13 m²  | 6.9%   |
| Carpark and Footpaths | 8604.43 m²  | 42.4%  |
| Grand total: 9        | 20284.59 m² | 100.0% |

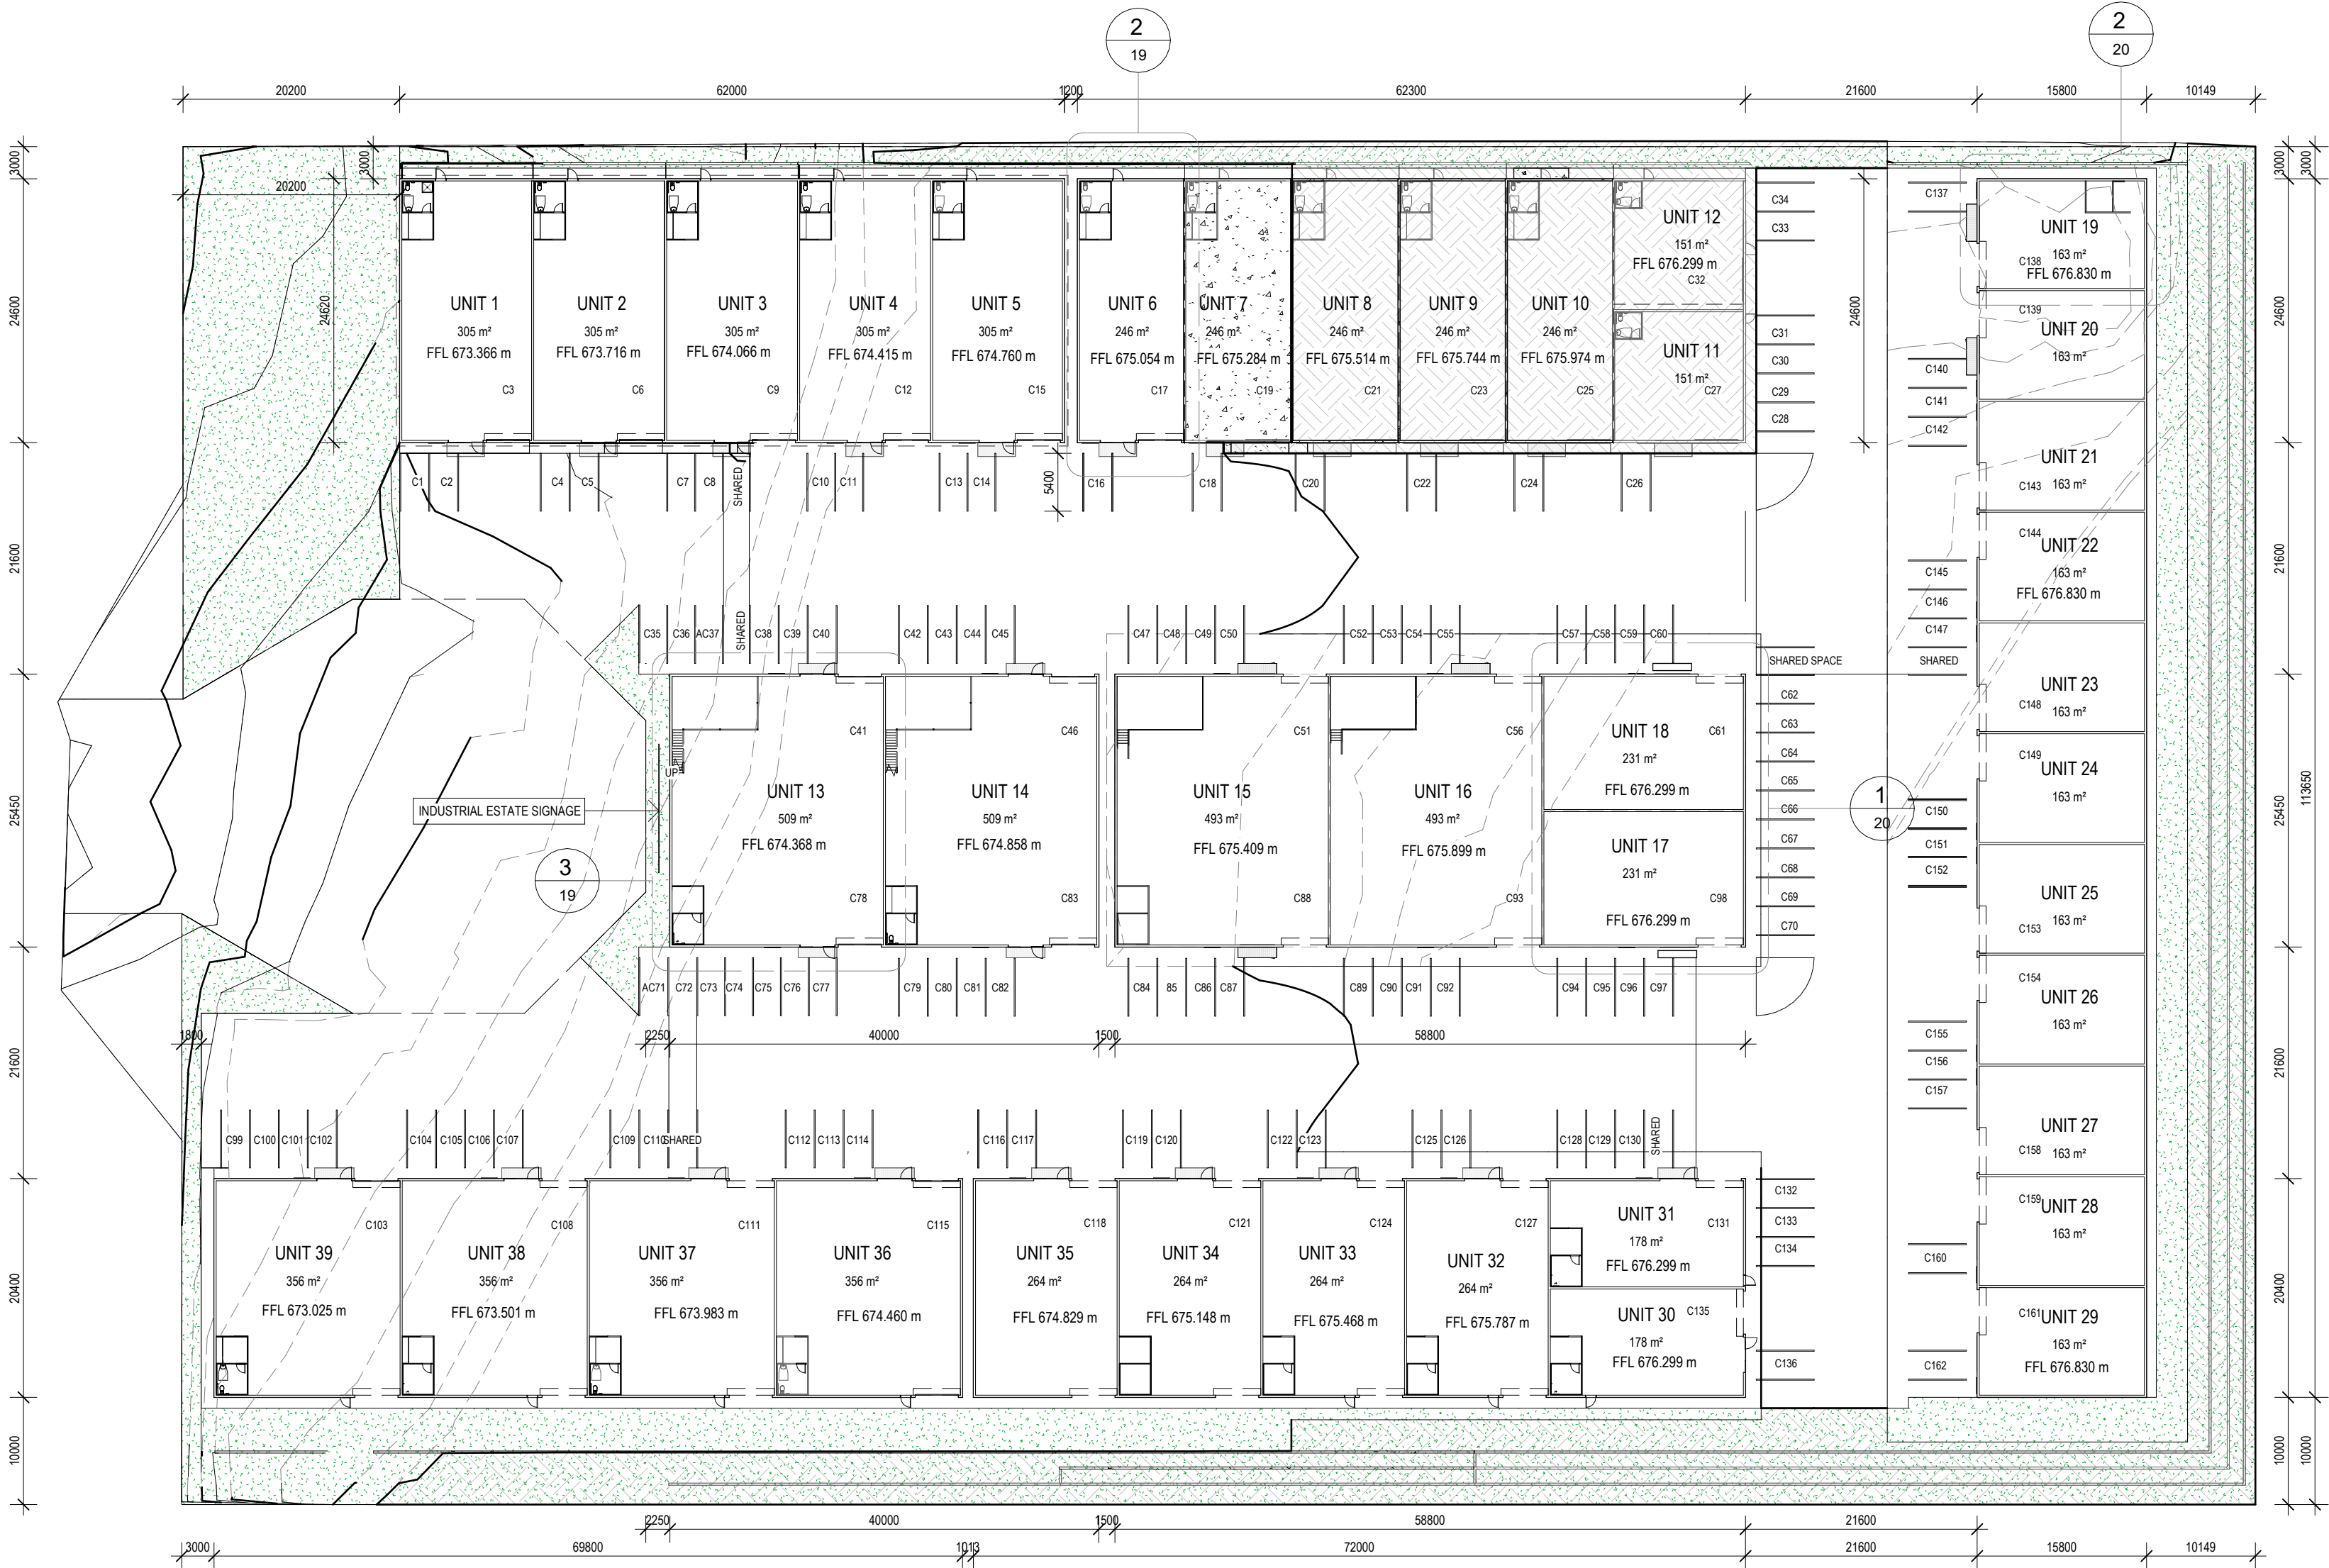

1 Overall Floor Plan  
Scale 1 : 500